

Hello — and thanks for taking a look at my work!

My name is Rich Kurz and I am an experienced graphics design professional. My philosophy has grown simpler through the years. Good design is not about me, but about us. I want to do good work that serves the needs of my client and that I am proud to put in my portfolio. This pdf shows some of my capabilities.

Note that all concepts and original drawings are owned by Taft Broadcasting, or possibly by the current owner of Canada's Wonderland. The images in this document are my own and are under copyright to Rich Kurz.

Deliverables: 8-1/2" x 14", pencil on bond paper

I am available to discuss your design, illustration, marketing, and advertising needs. Let's talk!




Rich Kurz



BOO
BUGGY


A

I AM NOW
AS TALL AS
ONE CAN BE
TO RIDE!

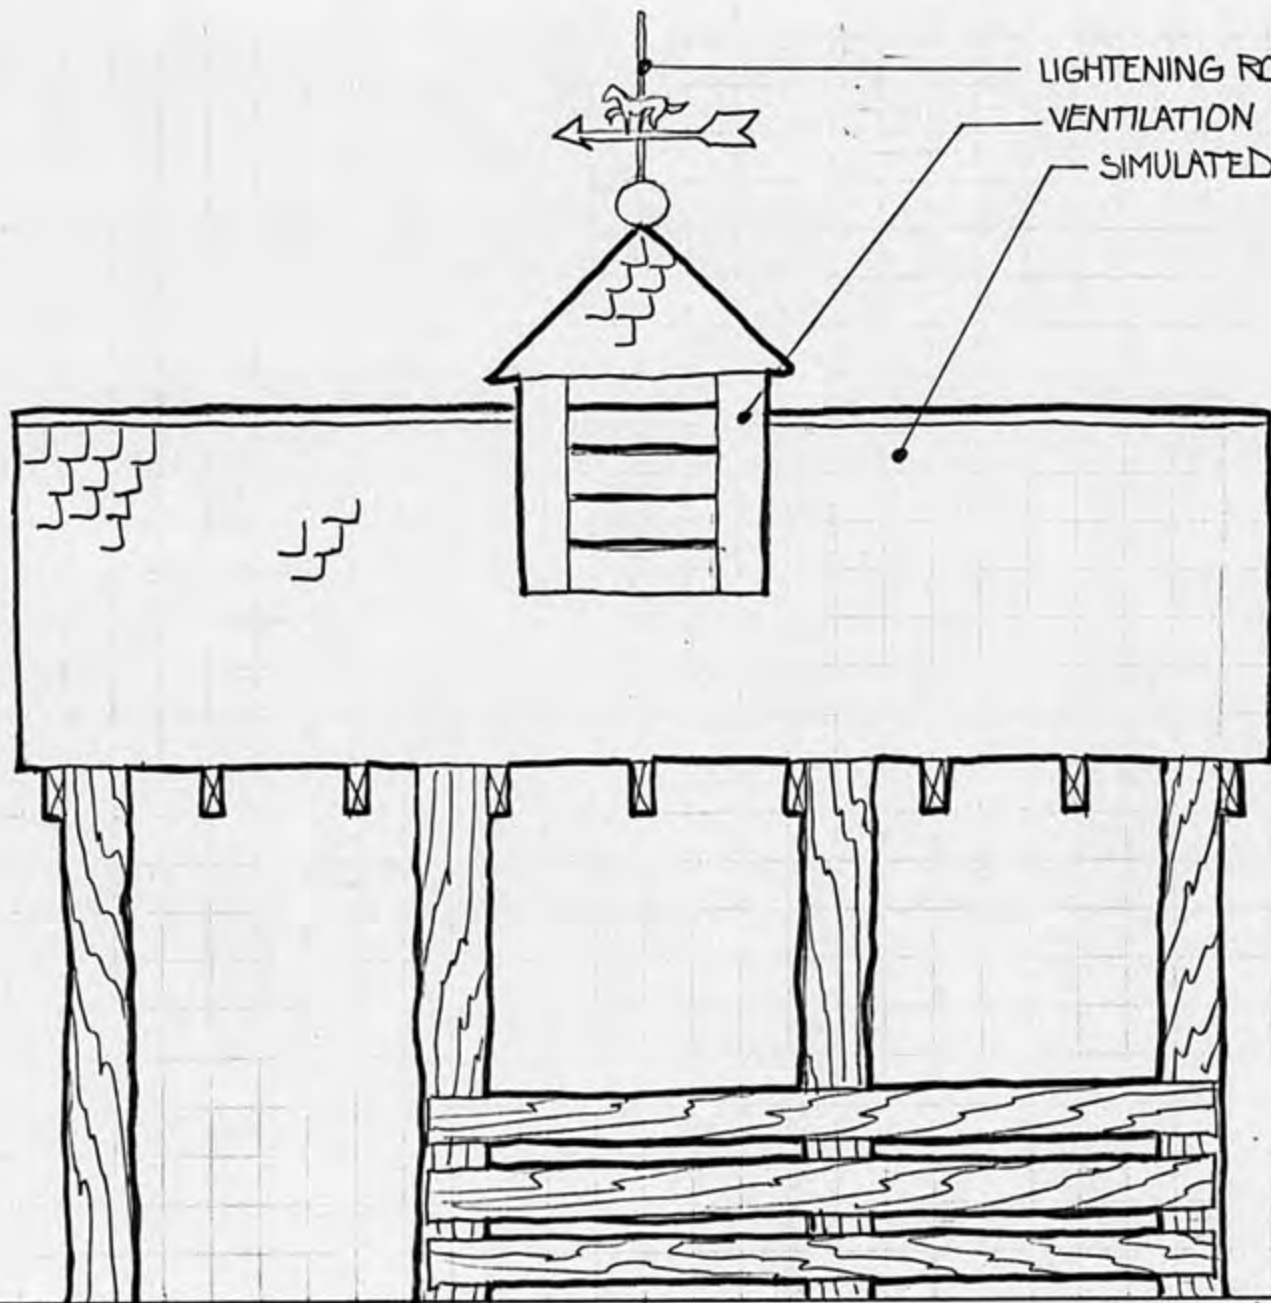

REAR ELEVATION

LIGHTENING ROD/WEATHER VANE
 VENTILATION CUPOLA
 SIMULATED SLATE ROOF

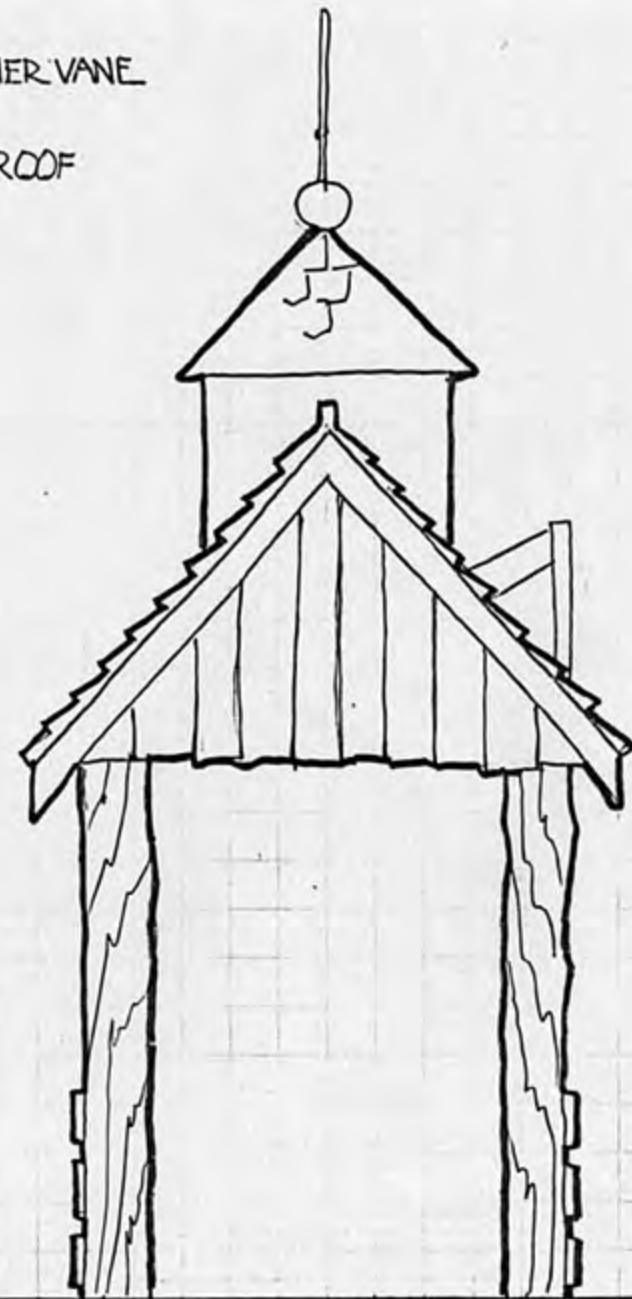

RIGHT SIDE - ENTRY



DRAWN BY R. KURZ
 TITLE H.B. SURVEY QUEUE PARK CMD SCALE 1/2" = 1'-0"
 © Copyright 1983 Kings Productions

Kings
 Productions

DATE

PROJ. NO.

2 OF 2

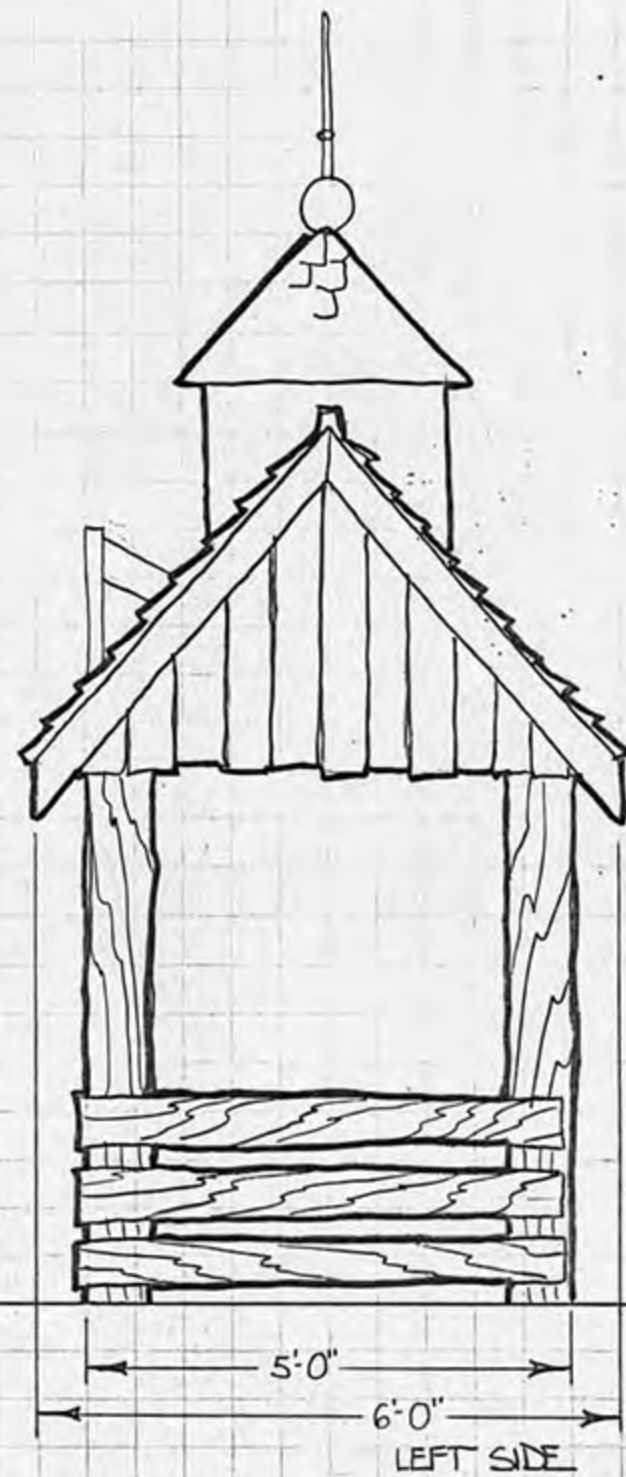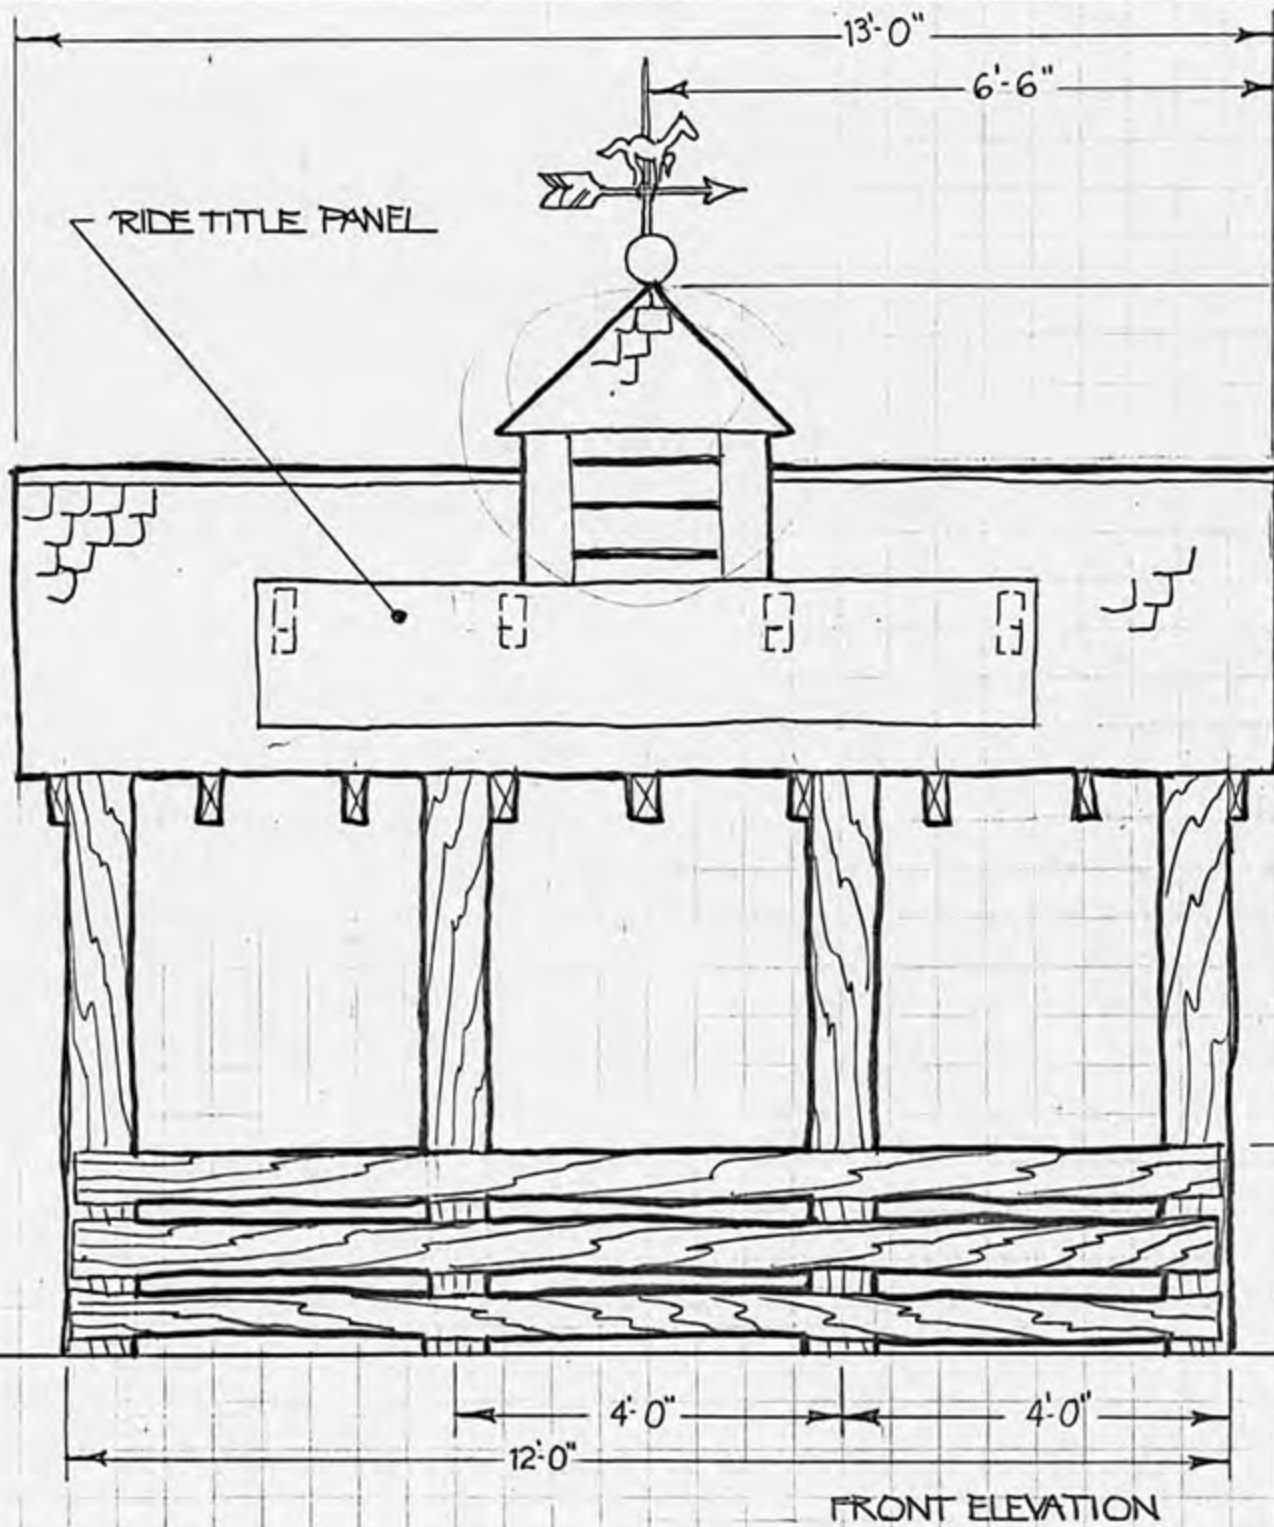

DRAWN BY R. KURZ

SCALE 1/2" = 1'-0"

TITLE H. B. SURETY QUEUE PARK CWD

© Copyright 1987 Kings Productions

Kings
Productions

DATE

PROJ. NO.

L of 2