

Hello — and thanks for taking a look at my work!

My name is Rich Kurz and I am an experienced graphics design professional. My philosophy has grown simpler through the years. Good design is not about me, but about us. I want to do good work that serves the needs of my client and that I am proud to put in my portfolio. This pdf shows some of my capabilities.

**Note that all concepts and original drawings are owned by Taft Broadcasting, or possibly by the current owner of Canada's Wonderland. The images in this document are my own and are under copyright to Rich Kurz.**


Deliverables: 8-1/2" x 14", pencil on bond paper

I am available to discuss your design, illustration, marketing, and advertising needs. Let's talk!



Rich Kurz




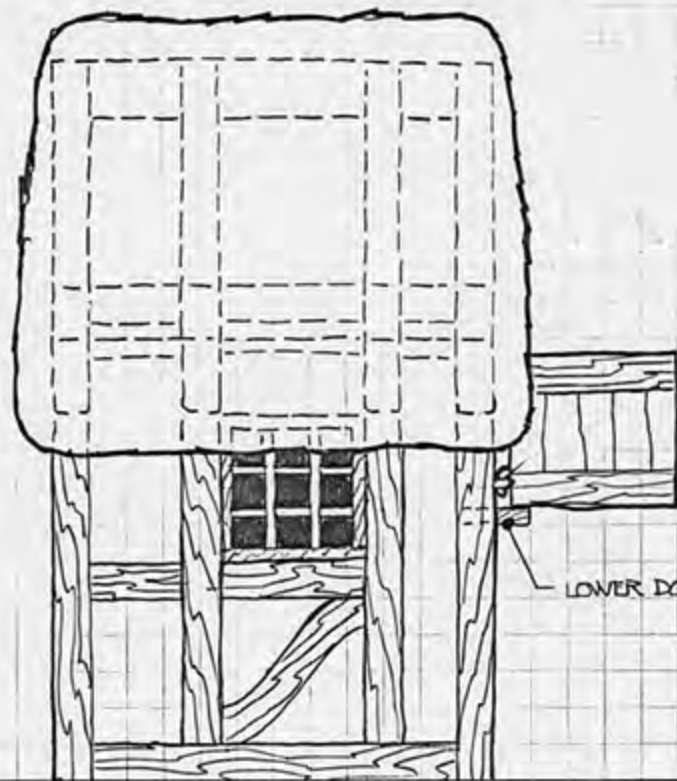

LOWER DOOR LEDGE

6'-0"  
2'-6"  
1'-6"

RIGHT ELEVATION

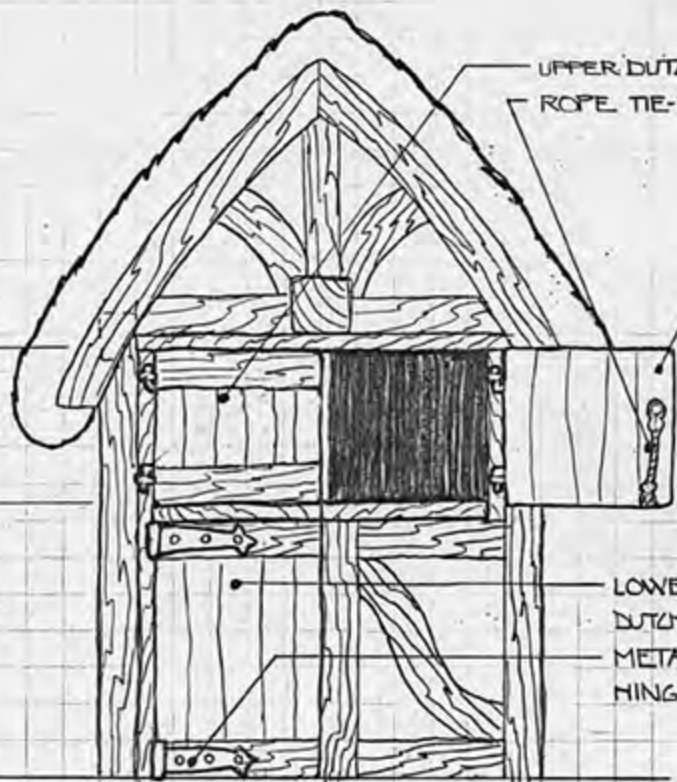

UPPER DUTCH DOOR  
ROPE TIE-BACK

LOWER DUTCH DOOR  
METAL HINGES

0'-9"  
2'-9"

FRONT ELEVATION


DRAWN BY R.K.  
1/2" = 1'-0"

TITLE TALL HOUSE  
© Copyright 19... King Productions

King Productions

DATE 5.2.79  
PROJ. NO. 5163

1 of 11

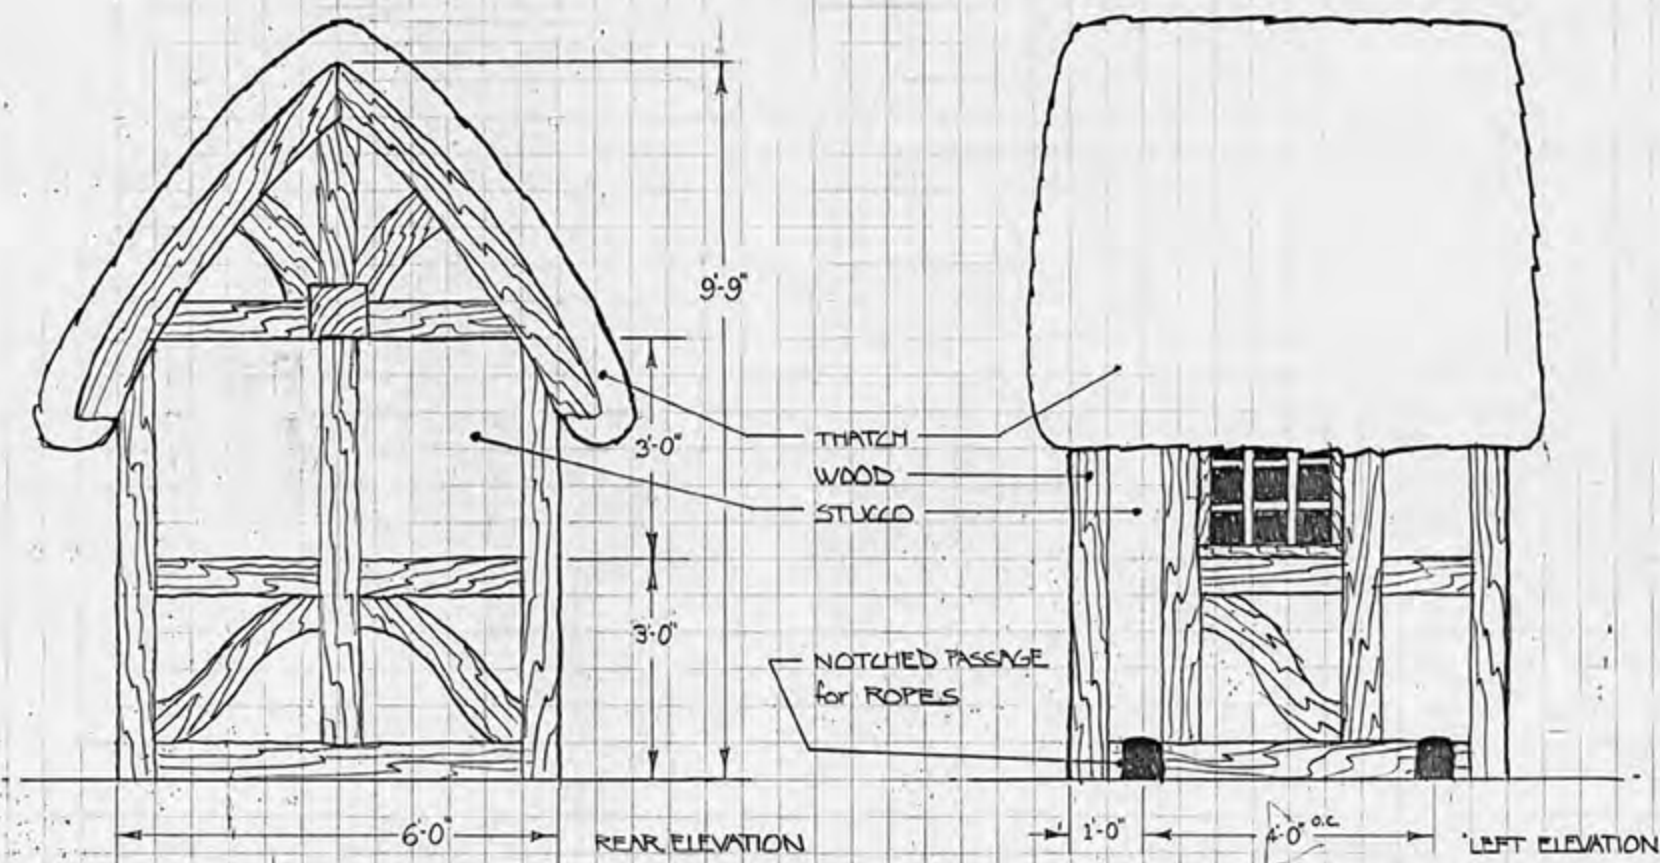

DRAWN BY R.K.  
 TITLE THE HOUSE PARK C.M.D. SCALE  $\frac{1}{2}$ " = 1'-0"  
 © Copyright 19... King Productions

King Productions

DATE 5.2.79  
 PROJ. NO. 563

2 of 11

METAL HINGE

ROPE TIE-BACK

NOTE LEDGE  
ON LOWER  
DUTCH DOOR

TREND WHEEL  
AXLE SOCKET

LANTERN

SHELVING

TOLL KEEPER'S  
BENCH

UPPER DUTCH DOOR  
HINGE DETAIL

WOOD FRAME DETAIL

DRAWN BY R.K.  
PARK C.W.D. SCALE none

TITLE TOLL HOUSE  
© Copyright 1981, King Productions

King  
Productions

DATE  
5.2.79  
PROJ. NO.  
563

3 OF 11